


200: 1 INDIVIDUAL BLOCK: 2 Outdoor Panels + PC Management Unit. 4 Monitor per floor distribution.

202: All PoE Devices (Panels & Monitors)

202A - WIRING DIAGRAM. Connection detail: Outdoor panels - PC Management Unit.

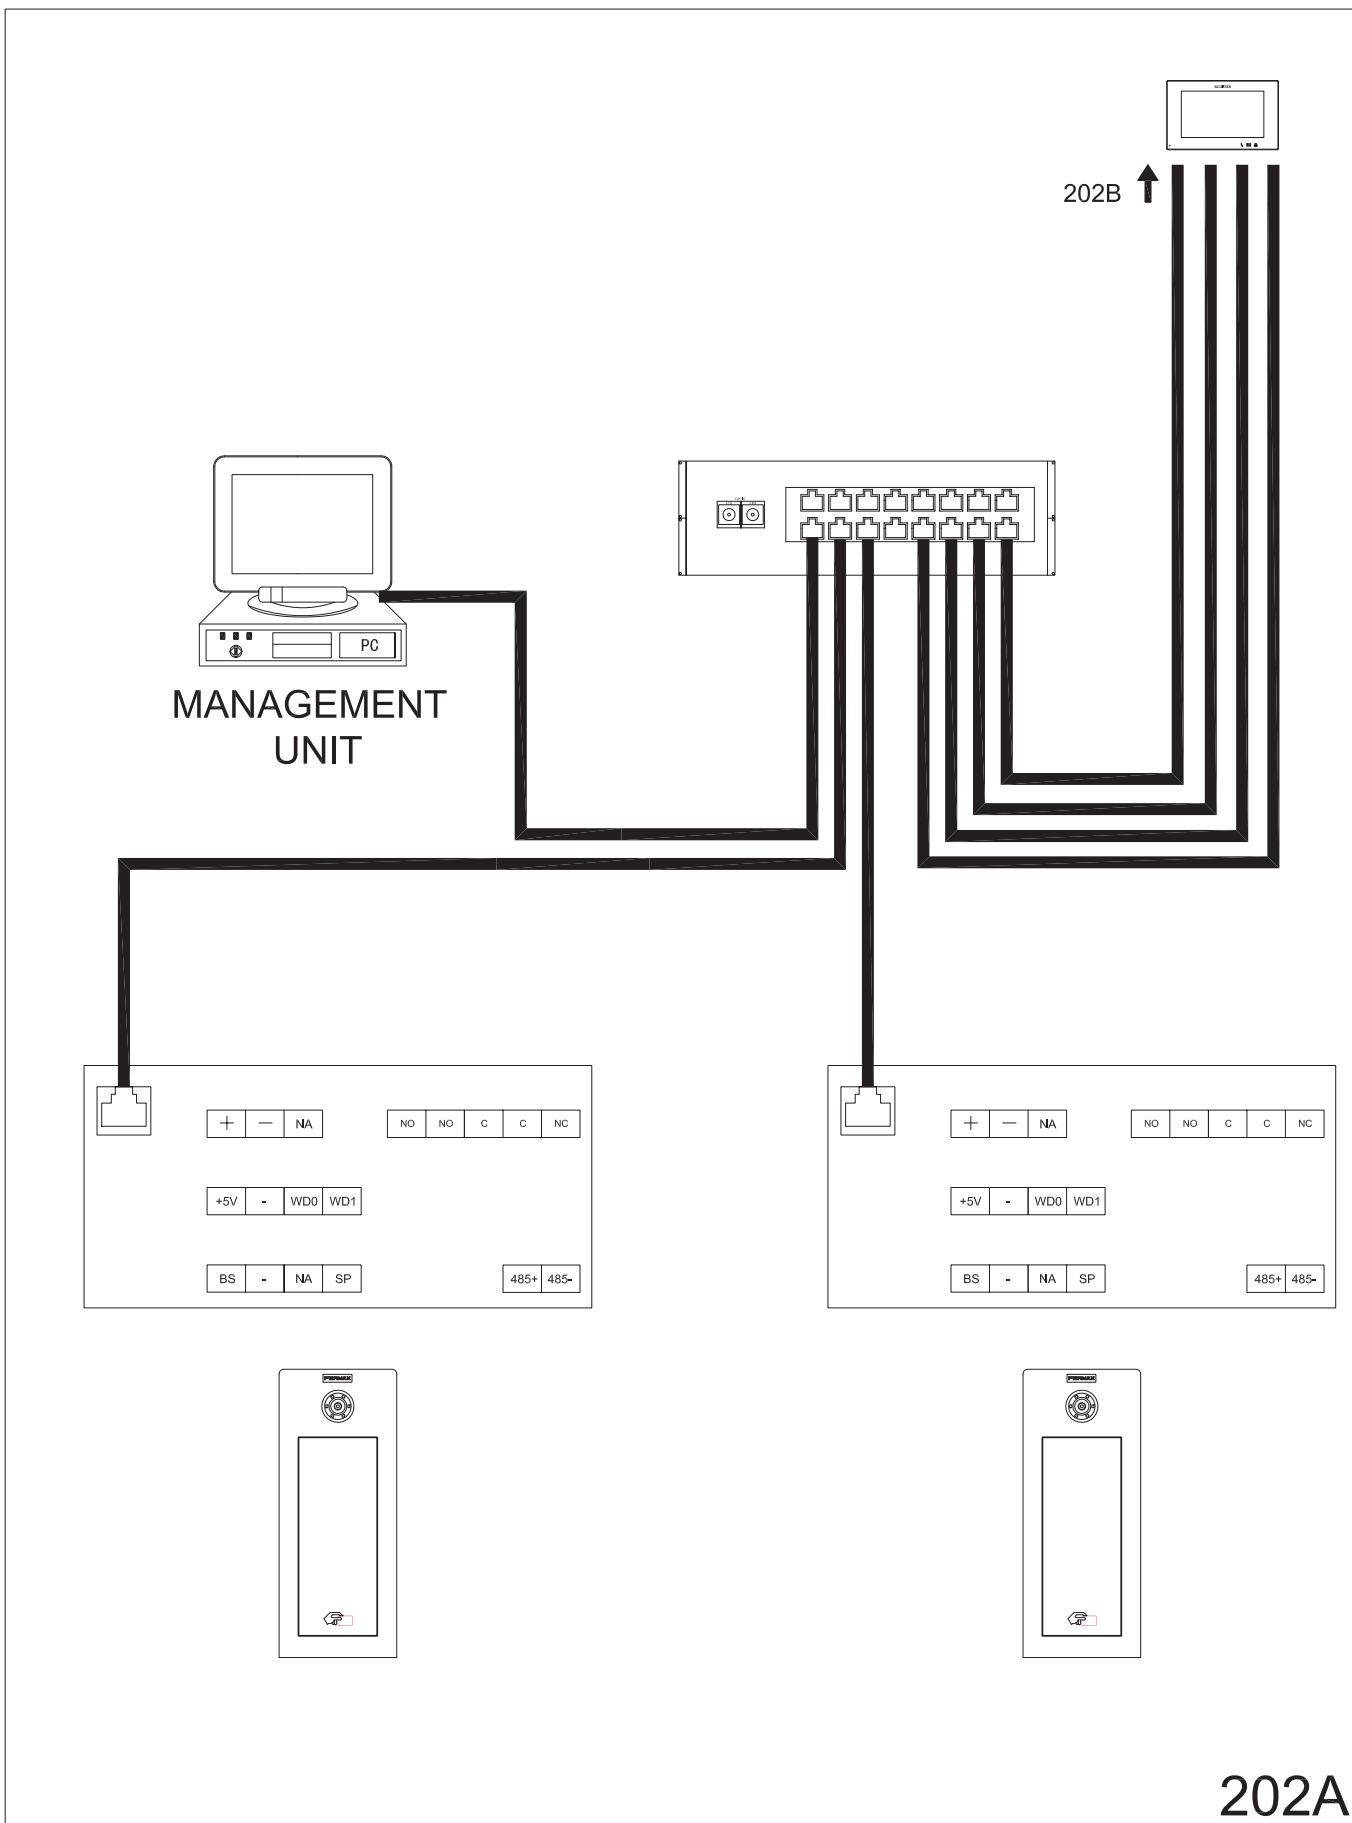


202A

200: 1 INDIVIDUAL BLOCK: 2 Outdoor Panels + PC Management Unit. 4 Monitor per floor distribution.

202: All PoE Devices (Panels & Monitors)

202B - WIRING DIAGRAM. Connection detail: Floors. 4 Monitor per floor distribution.

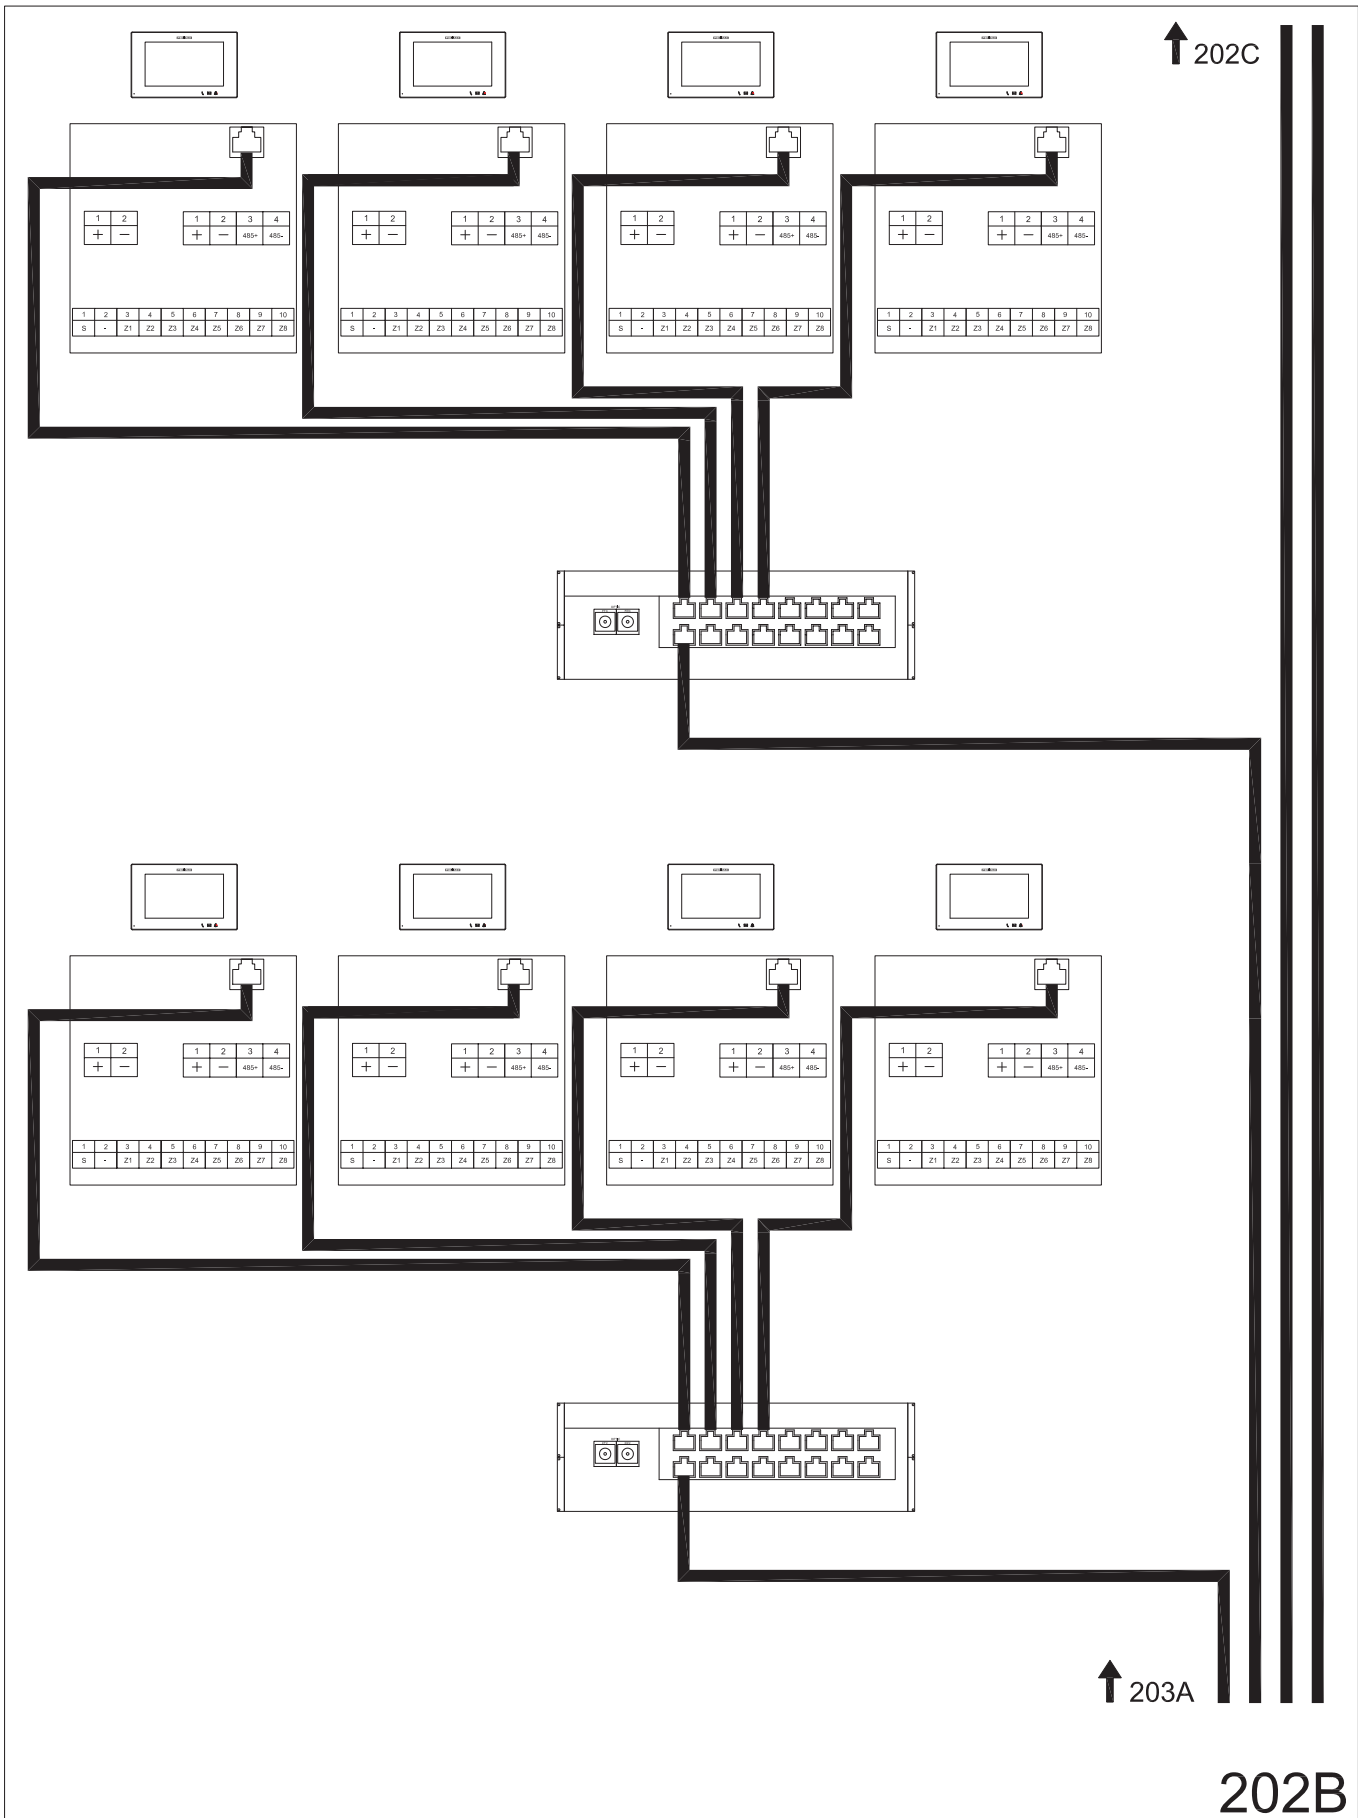


202B

200: 1 INDIVIDUAL BLOCK: 2 Outdoor Panels + PC Management Unit. 4 Monitor per floor distribution.

202: All PoE Devices (Panels & Monitors)

202C - WIRING DIAGRAM. Connection detail: Floors. 4 Monitor per floor distribution.

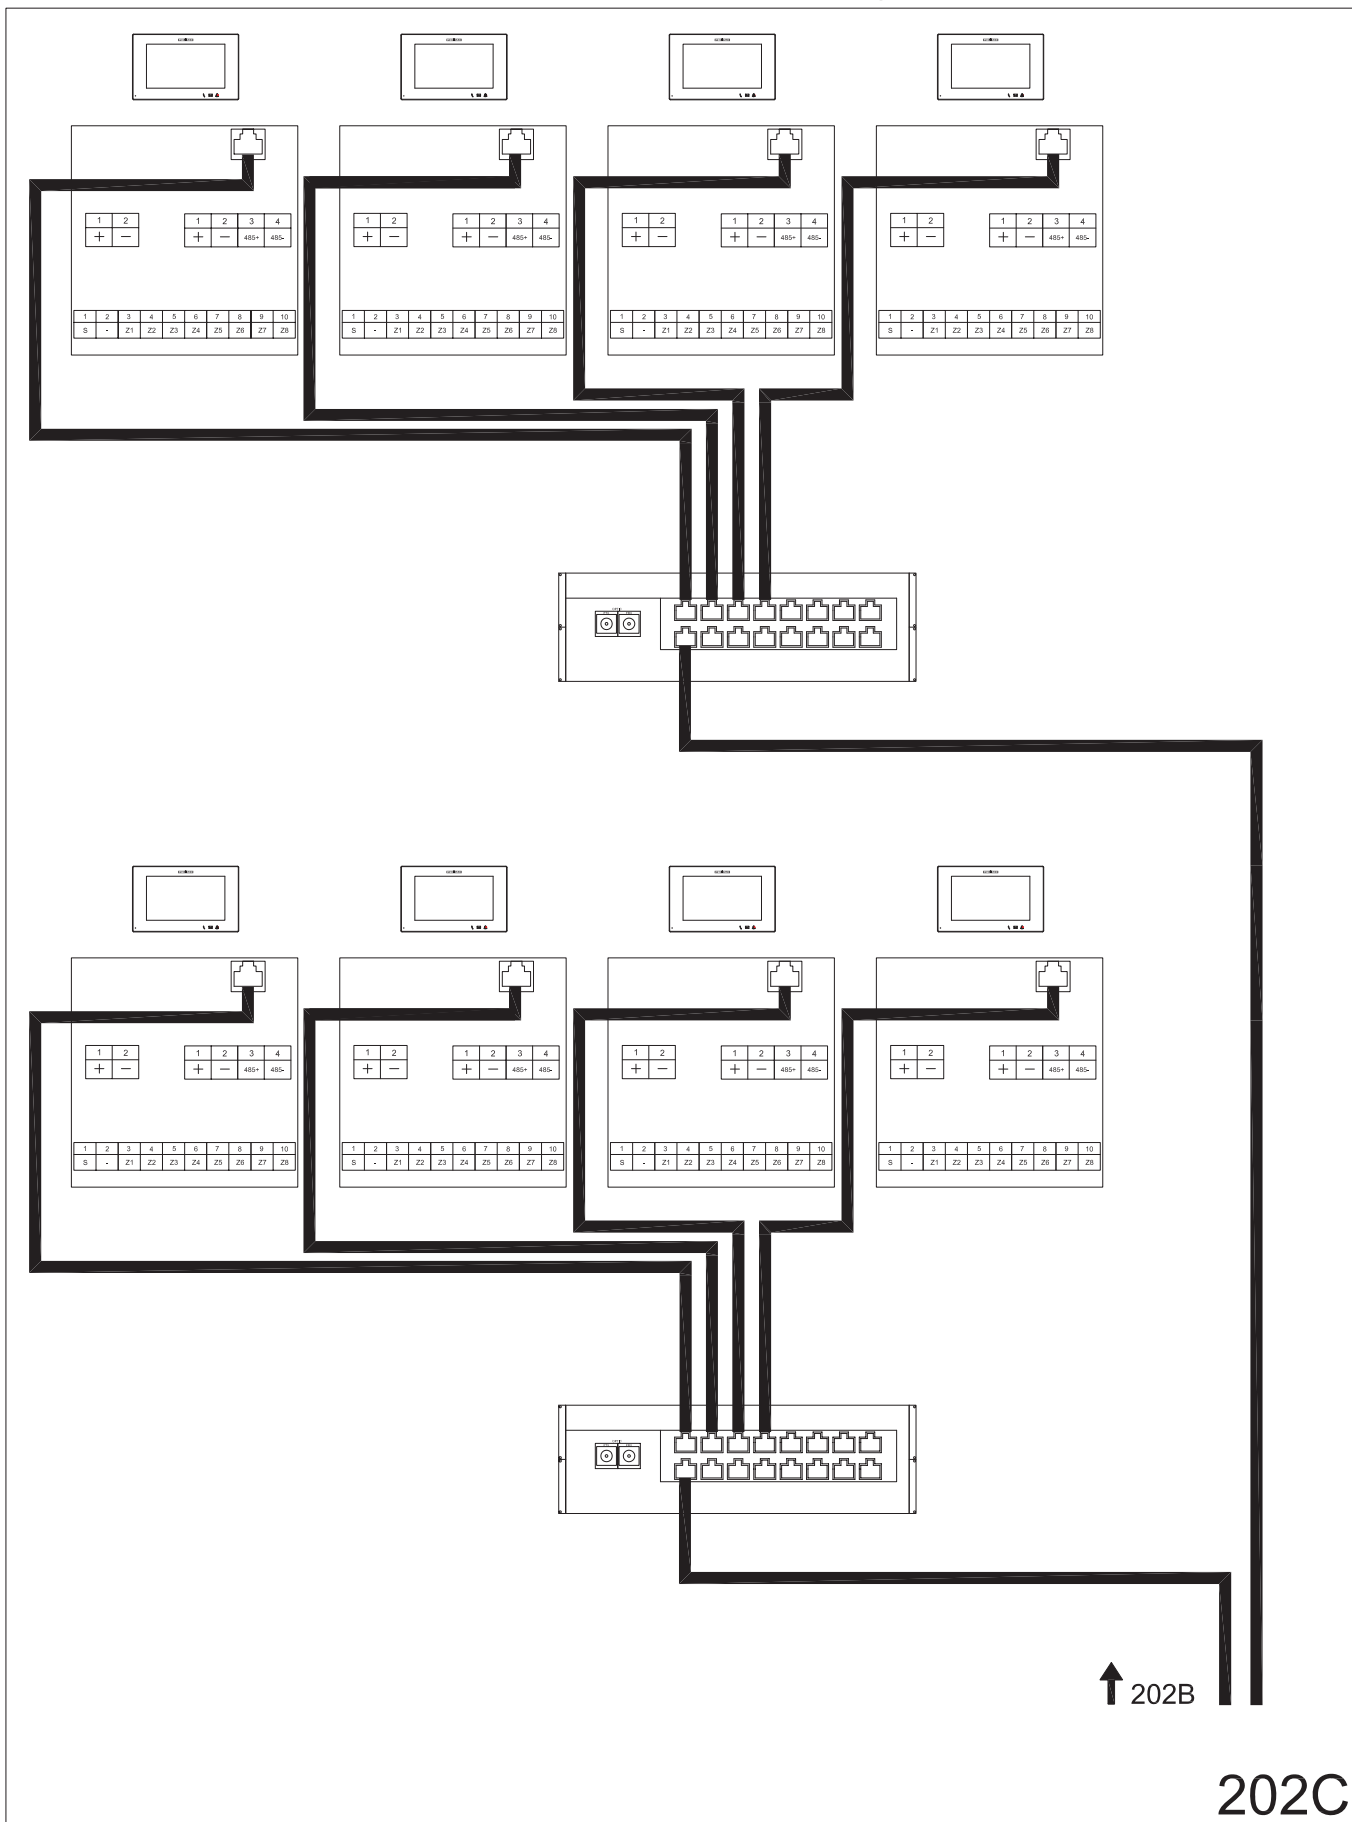

202C